

INDICATES 1 1/2" X 1/4" X 1/4"
LONG IRON ROD SET WITH
PLASTIC CAP MARKED BY
LICENSE NO. 15114.

INDICATES IRON ROD
MOUNTAINS FOUND.


E. 1/4 CORNER
SEC. 2-111-26

(ASSUMED BEARING)
N 00°00'00"E
557.0

HIGHWAY 112

EAST LINE N.E. 1/4
SEC. 2-111-26

CEMETERY

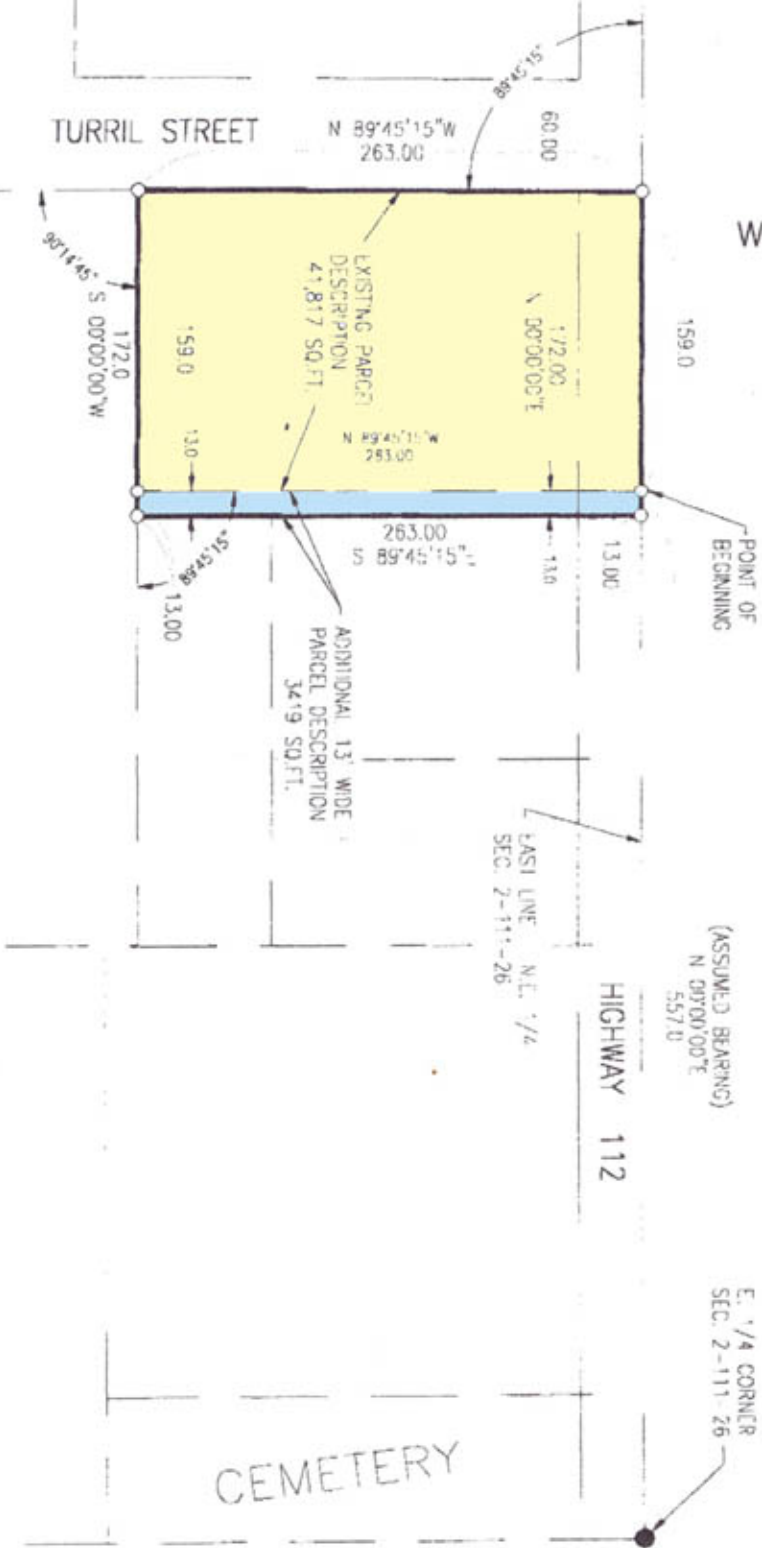

Neil Morem Description

That part of the Southeast Quarter of the Northeast Quarter of Section 2, Township 111 North Range 26 West, LeSueur County, MN. Described as:

Commencing at the East Quarter corner of Section 2; thence North 00 degrees 00 minutes 00 seconds East (assumed bearing) along the east line of the Northeast Quarter of Section 2, a distance of 557.0 feet to the point of beginning; thence North 89 degrees 45 minutes 15 seconds West, 263.00 feet; thence South 00 degrees 00 minutes 00 seconds West, along a line parallel with the east line of the Northeast Quarter of Section 2, a distance of 13.00 feet; thence South 89 degrees 45 minutes 15 seconds East, 263.00 feet to a point on the east line of the Northeast Quarter of Section 2; thence North 00 degrees 00 minutes 00 seconds East, along said east line, 13.00 feet to the point of beginning.

Said 13 foot wide parcel contains 3419 square feet, subject to an easement for Hwy 112 purposes over and across the easterly boundary. Also subject to any other easements of record.

I hereby certify that this survey, plan or report was prepared by me or under my direct supervision and that I am, a duly Registered Land Surveyor under the laws of the State of Minnesota.
Charles E. Smith
 Date 10/05/02 License No. 14701

SURVEY DRAWING

PART OF S.E. 1/4 N.E. 1/4
SEC. 2, T111N - R26W



341 SOUTH FRONT STREET
P.O. BOX 3406 56003-3406
PHONE 507-445-1001

100% WORK, NEIL